



RZB
FTP :
Basic Lightingplot


THE LIGHTING DESIGNER IS NOT QUALIFIED TO DETERMINE THE STRUCTURAL OR ELECTRICAL APPROPRIATENESS OF THIS DESIGN.
ALL MATERIALS AND CONSTRUCTION METHODS MUST CONFORM TO THE STRICTEST APPLICABLE FEDERAL AND LOCAL FIRE, SAFETY, ENERGY, AND ENVIRONMENTAL CODES. THE LIGHTING DESIGNER DOES NOT ASSUME ANY RESPONSIBILITY FOR PROPER ENGINEERING, INSTALLATION, CONSTRUCTION, HANDLING OR USE OF THE IDEAS PROPOSED IN THIS DESIGN.

Drawn :
23/12/19

www.sidf.eu
Amsterdamse Veerkade 140
2512 DJ The Hague
Netherlands

Legenda:

- 7 x 2Kw PC
- 25 x PC 1kw
- 20 x Par MFL
- 9 x ETC profile
- 8 x Niethammer 1200w

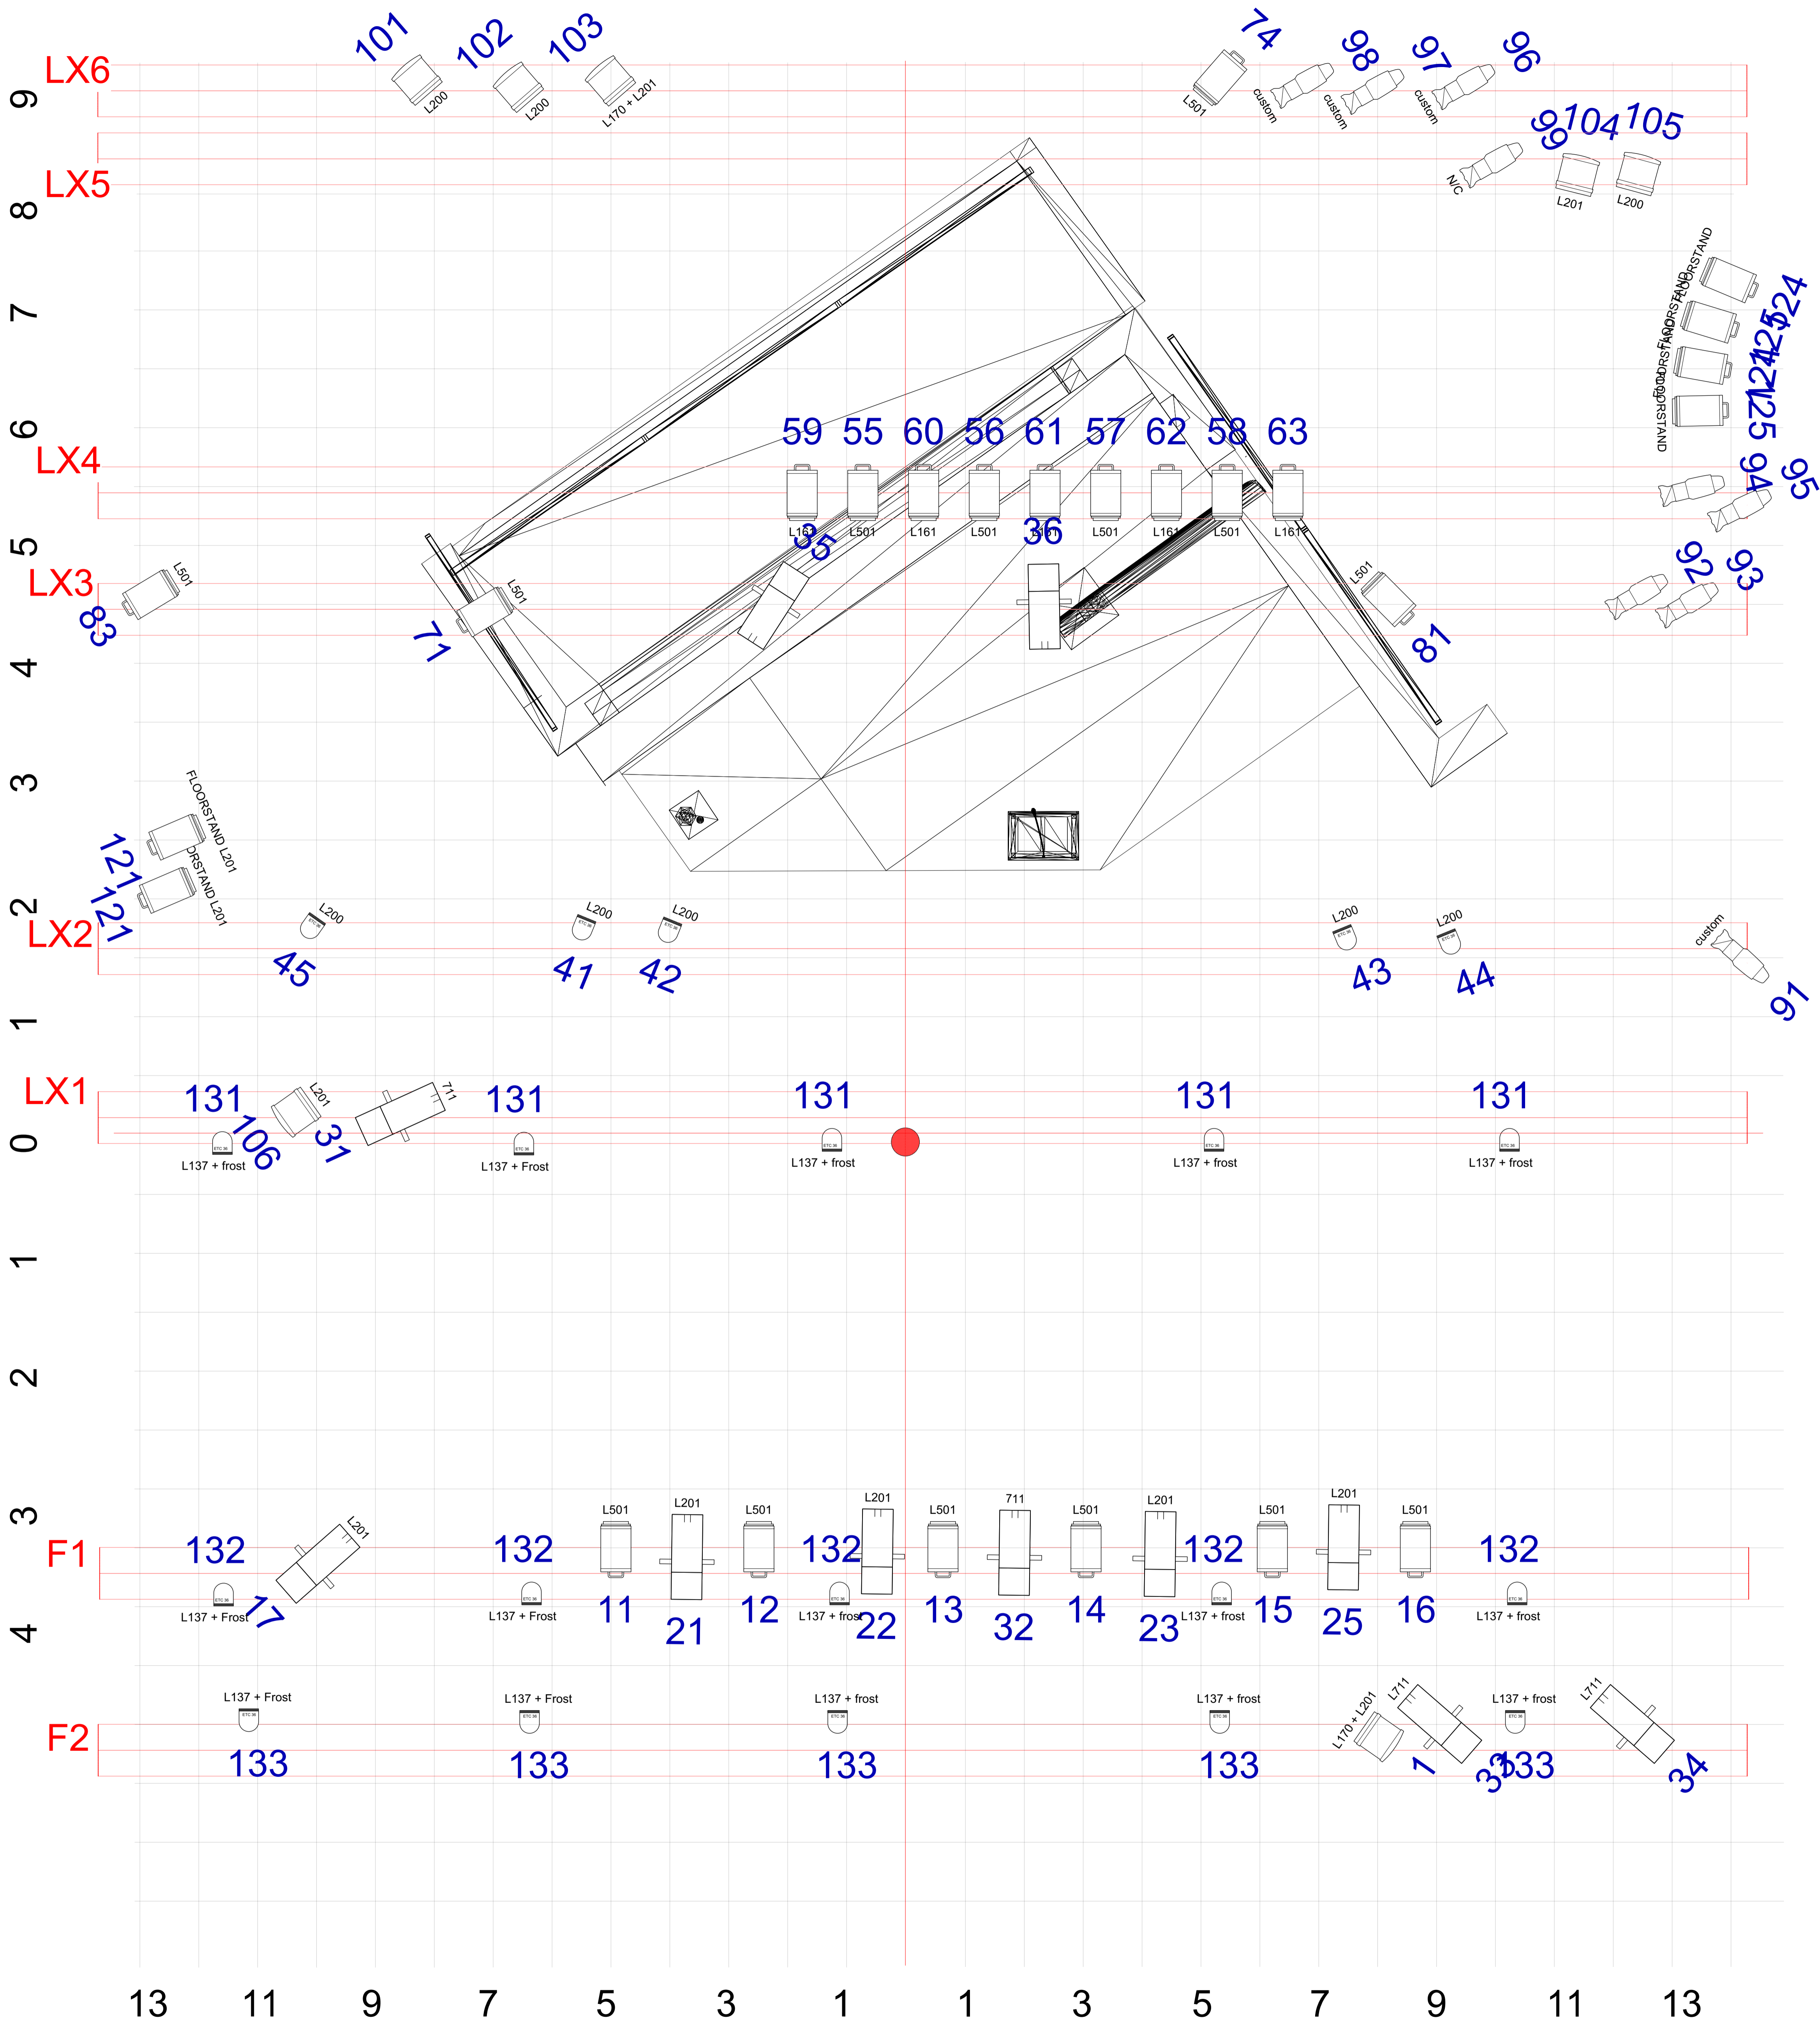

Breedte meters (theater meters) 1 = 50CM
Diepte meters 1 = 1M